
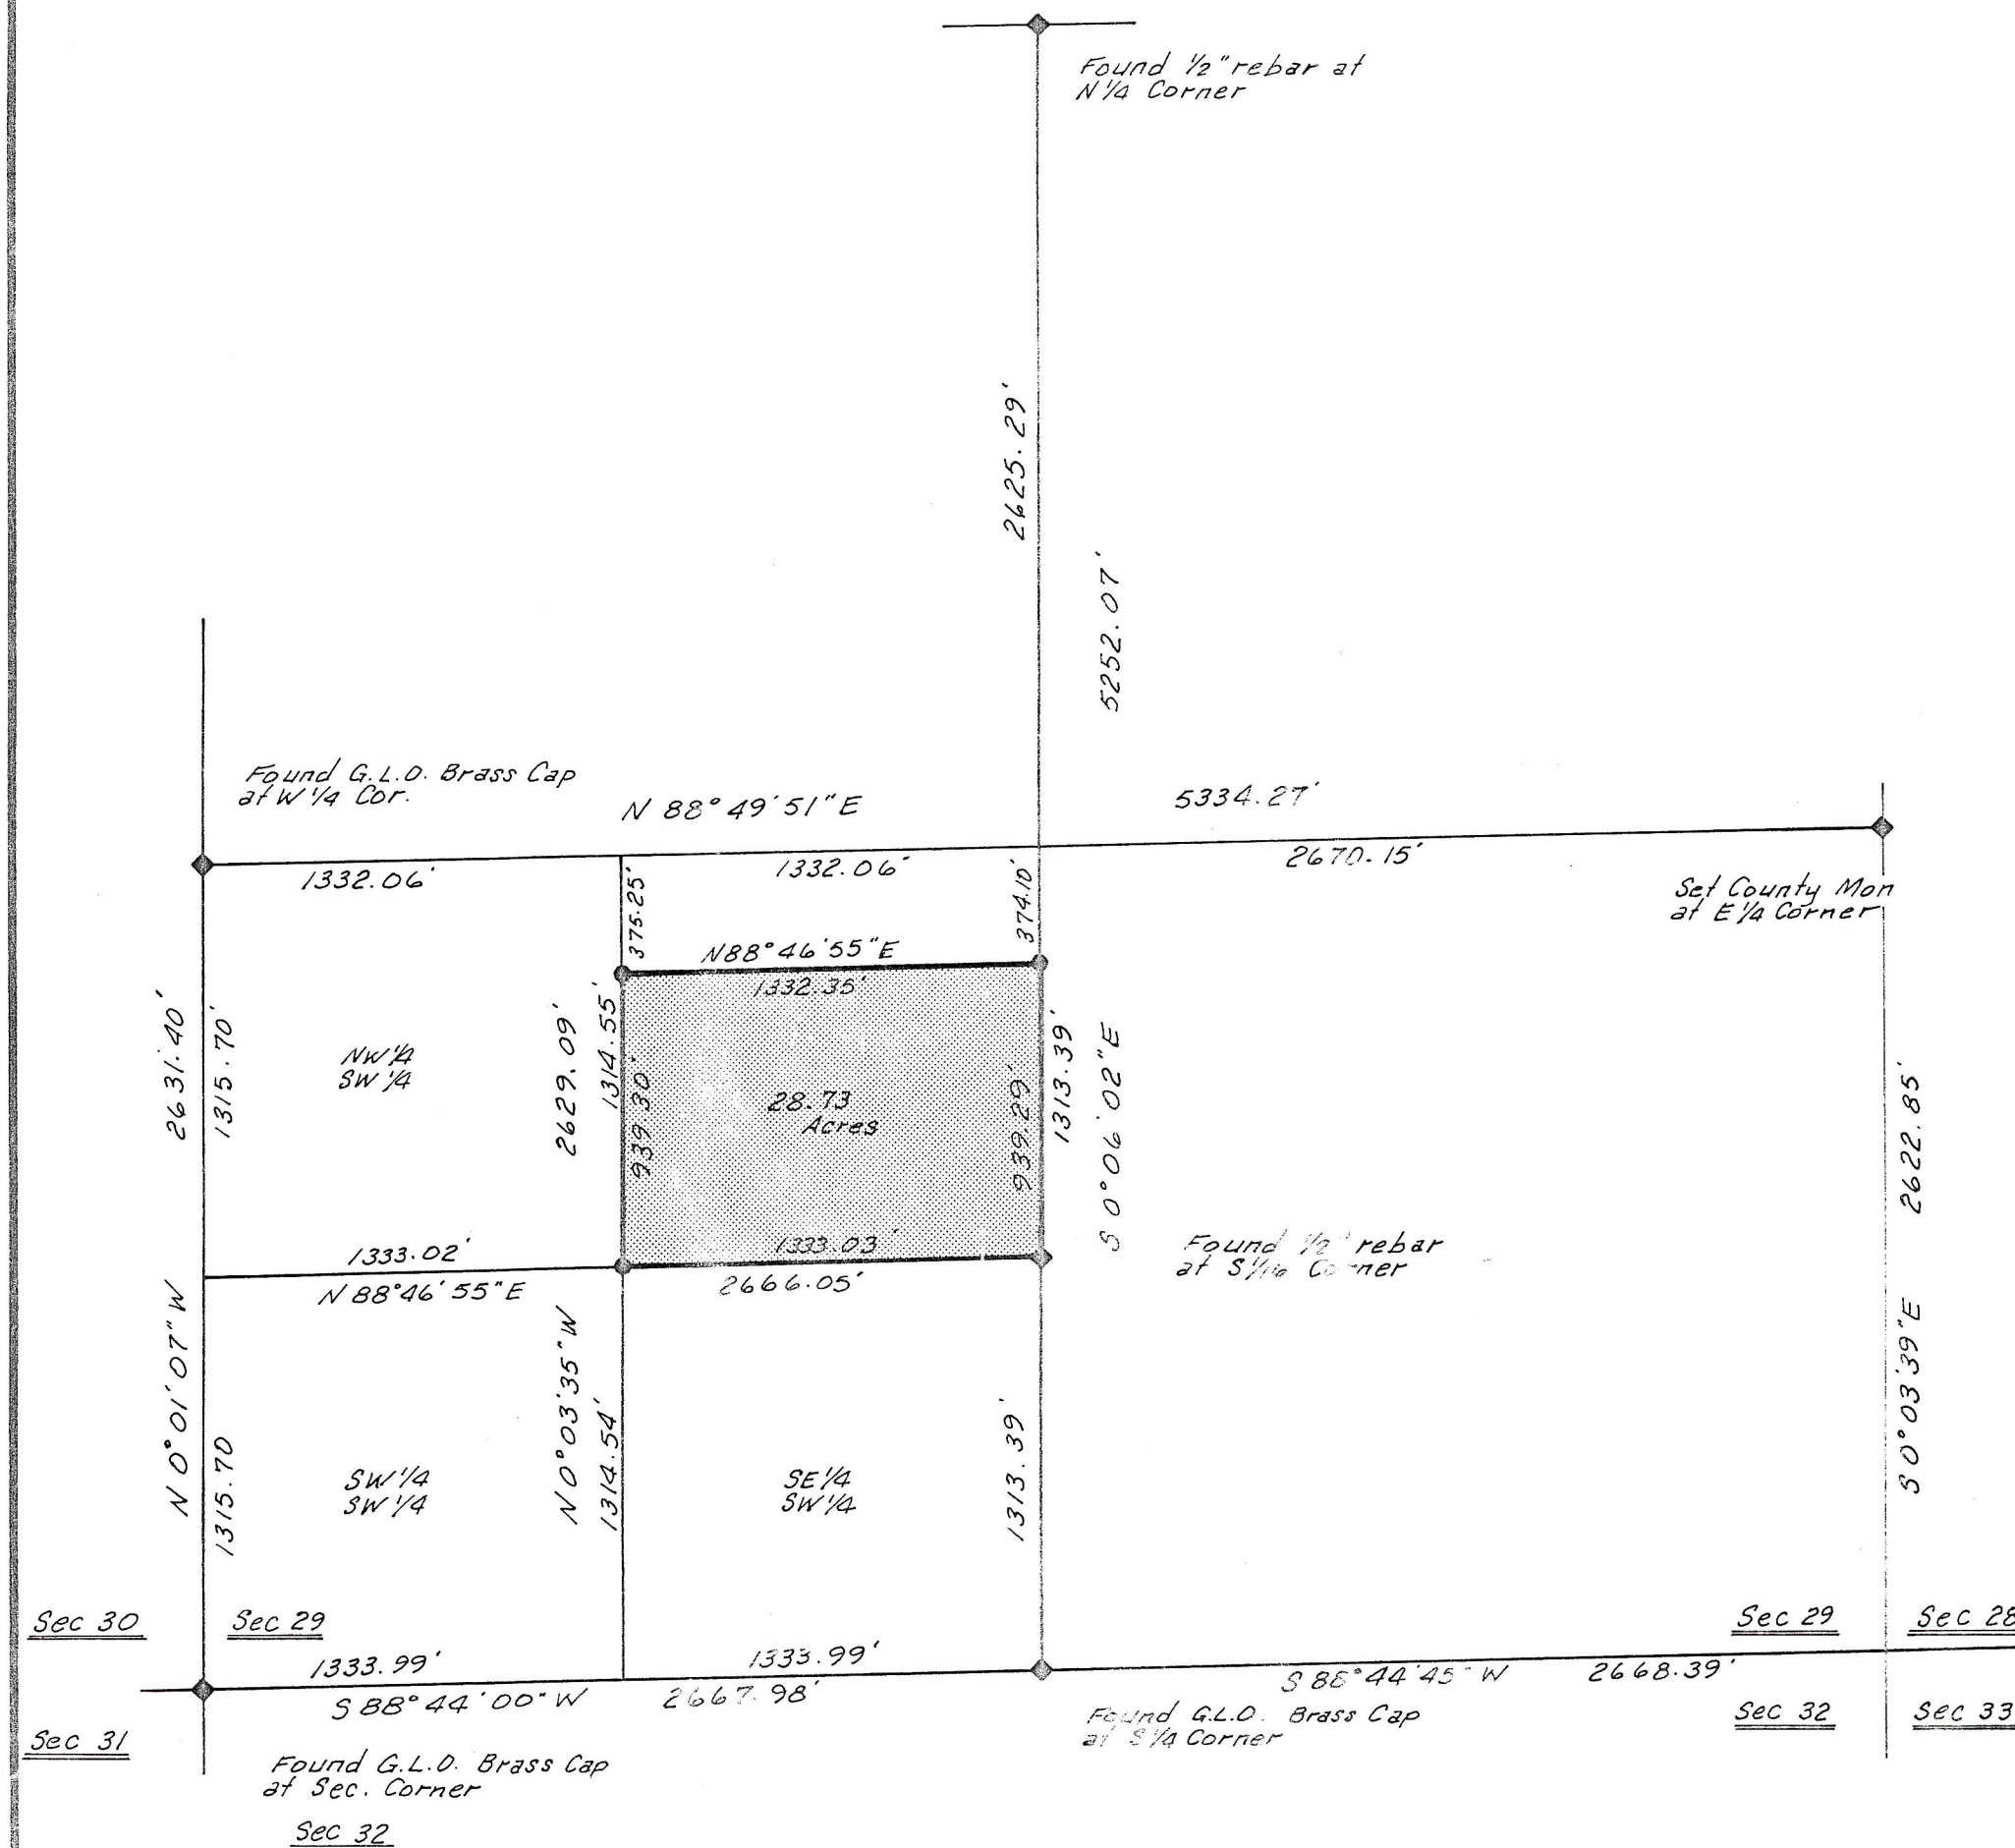


PROPERTY SURVEY FOR

ALTON MOON

SECTION 29, TOWNSHIP 3 SOUTH, RANGE 4 WEST
 UTAH SPECIAL BASE AND MERIDIAN

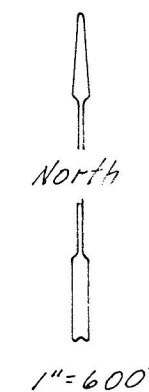

Legend


- ◆ Corners found or re-established
- 1/2"x24" rebar with plastic caps at property corners.

DESCRIPTION OF PARCEL

Beginning at the Southwest Corner of the Northeast Quarter of the Southwest Quarter of Section 29, Township 3 South, Range 4 West of the Uintah Special Base and Meridian;
 Thence North 0°03'35" West 939.30 feet along the West line of said Northeast Quarter;
 Thence North 88°46'55" East 1332.35 feet parallel with the South line of said Northeast Quarter to the East line of said Northeast Quarter;
 Thence South 0°06'02" East 939.29 feet along said East line to the Southeast Corner of said Northeast Quarter;
 Thence South 88°46'55" West 1333.03 feet to the Point of Beginning, containing 28.73 acres.


SURVEYOR'S CERTIFICATE

This is to certify that I have surveyed the parcel of land shown on this plat, and that the monuments indicated were found or set during said survey, and that this plat accurately represents said survey to the best of my knowledge.

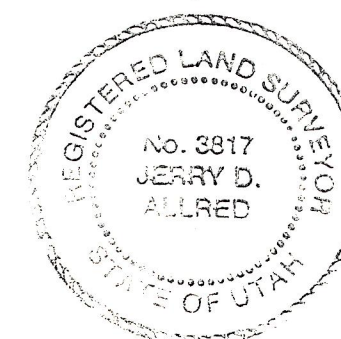

Jerry D. Allred
 Jerry D. Allred, Registered Land
 Surveyor, Cert. No. 3817 (Utah)

30 Dec '93 Duchesne Co. Surveyor File # 311

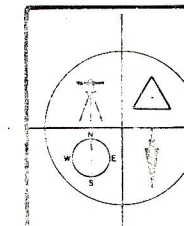

JERRY D. ALLRED & ASSOCIATES
 Surveying & Engineering Consultants
 121 North Center Street
 P.O. Box 975
 DUCHESNE, UTAH 84021
 (801) 738-5352

15 July '93

93-100-014